

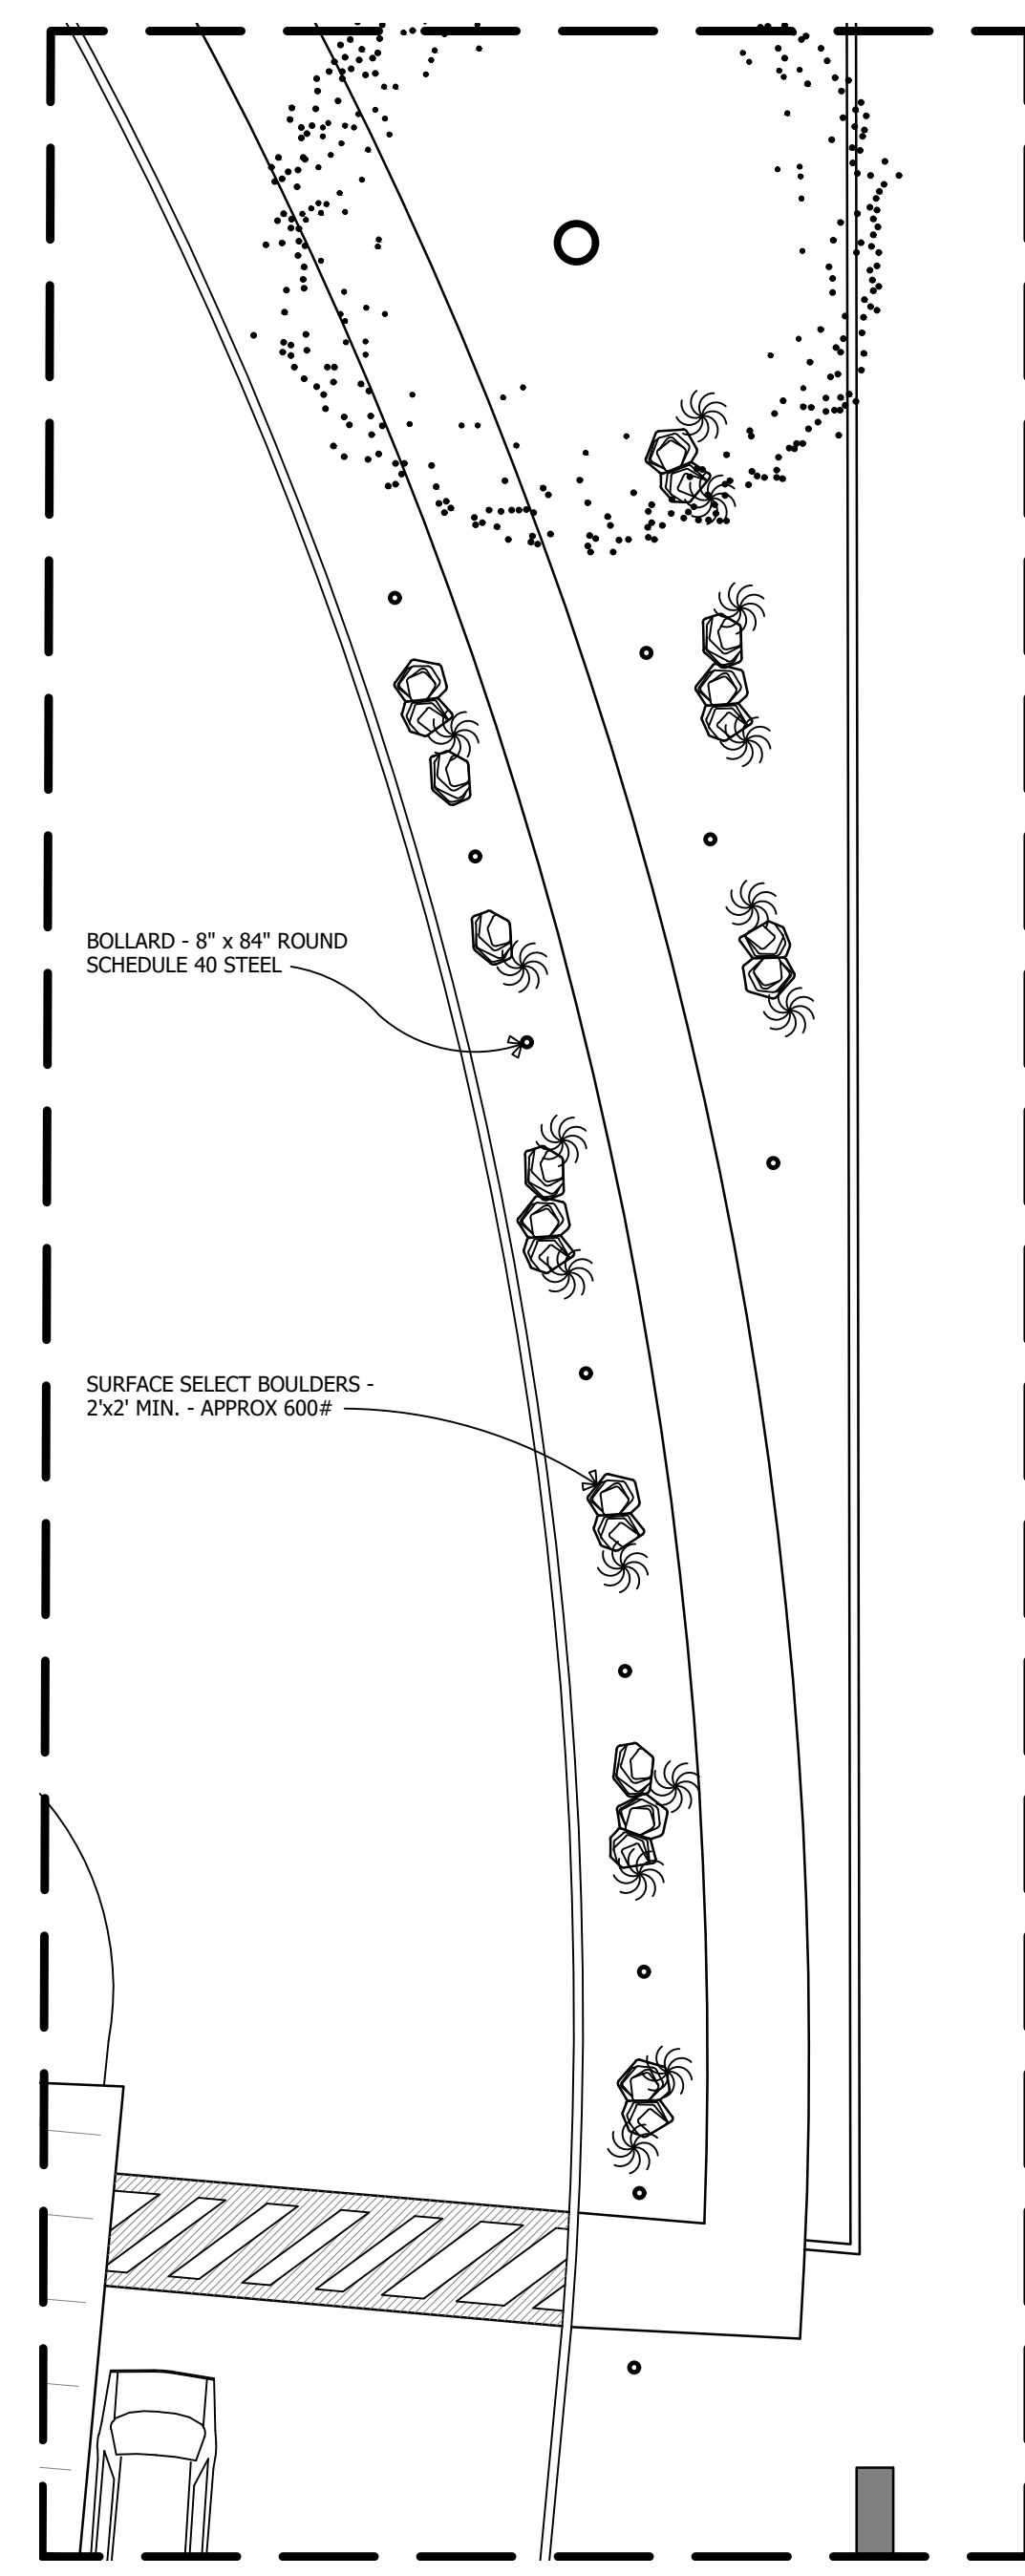


DETAIL "A"

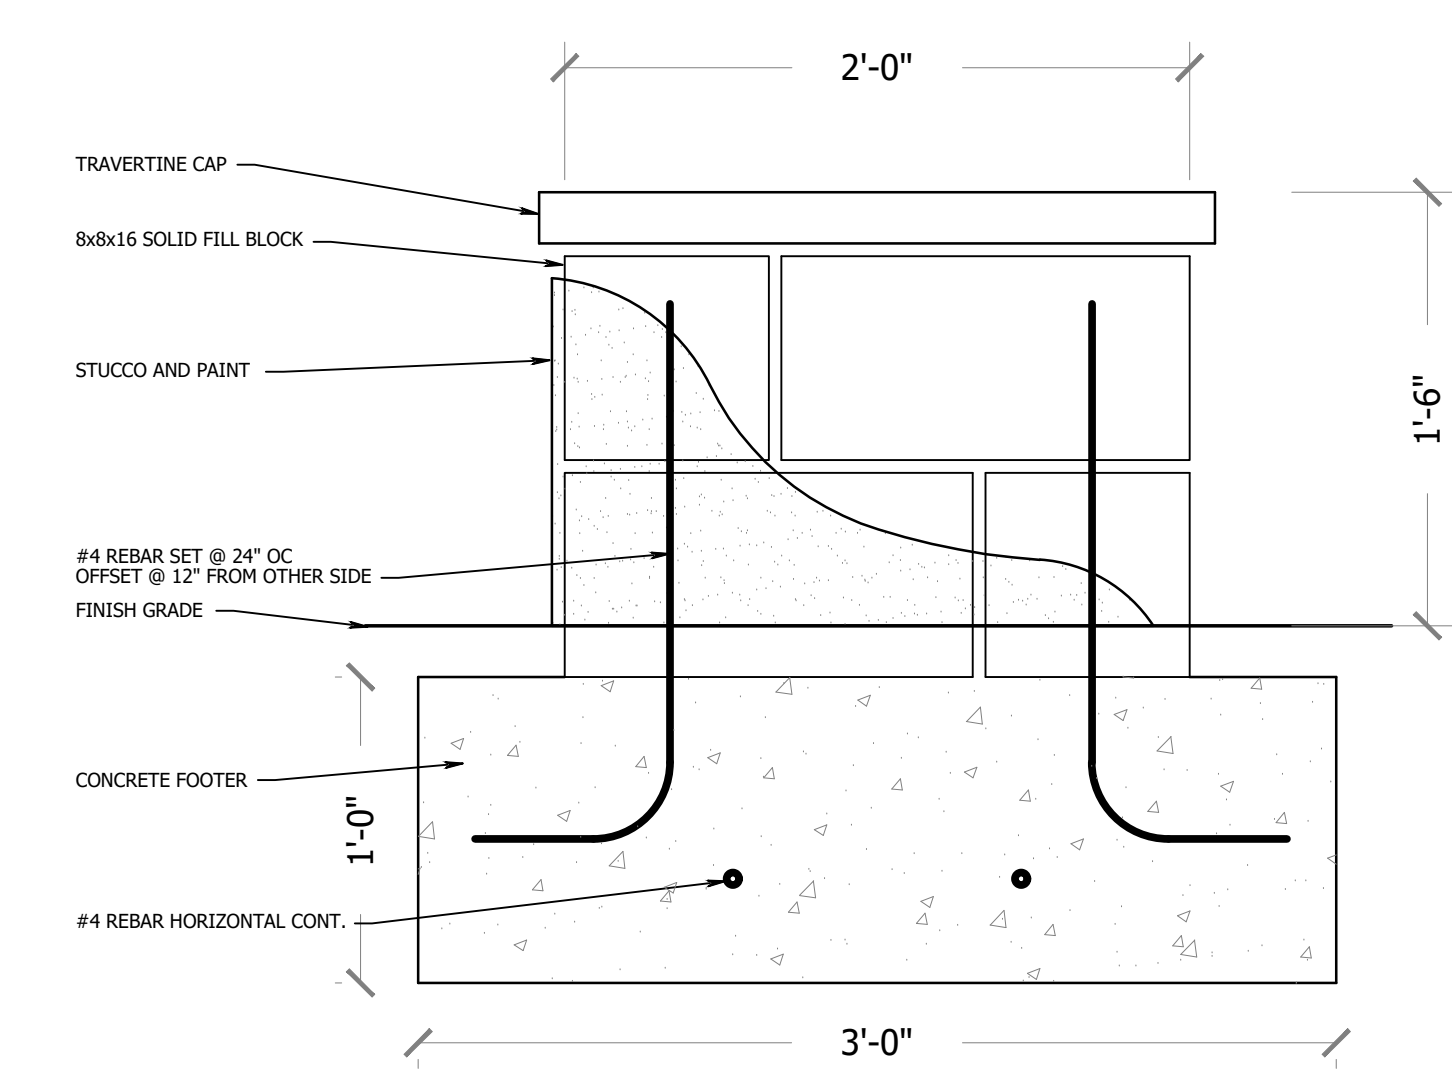

DETAIL "B"

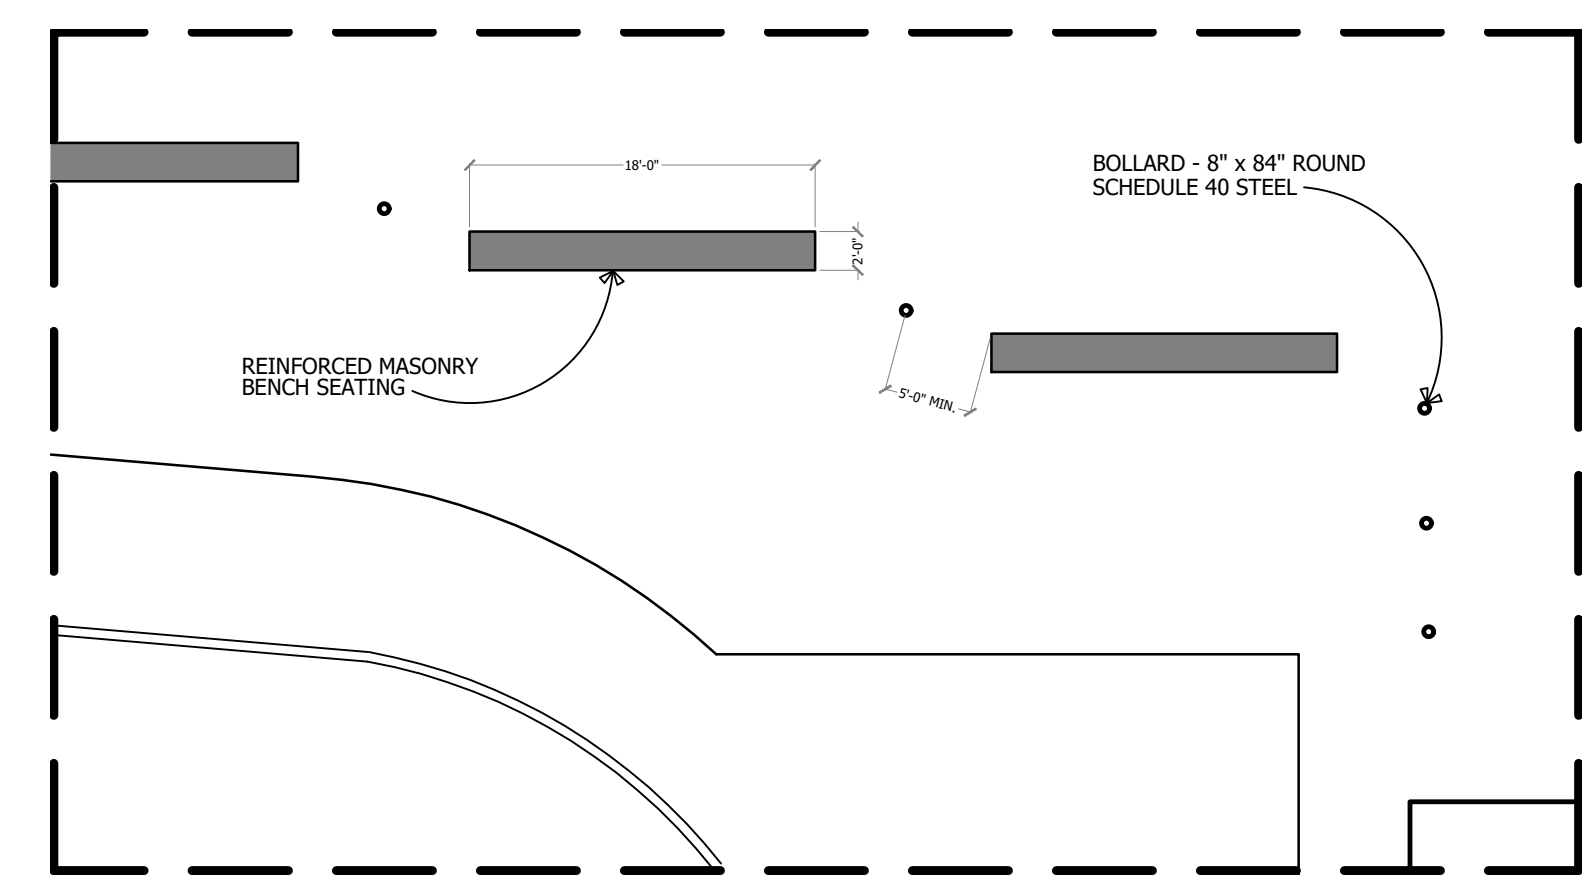


SEATWALL DETAIL

N.T.S

KEY MAP

NTS

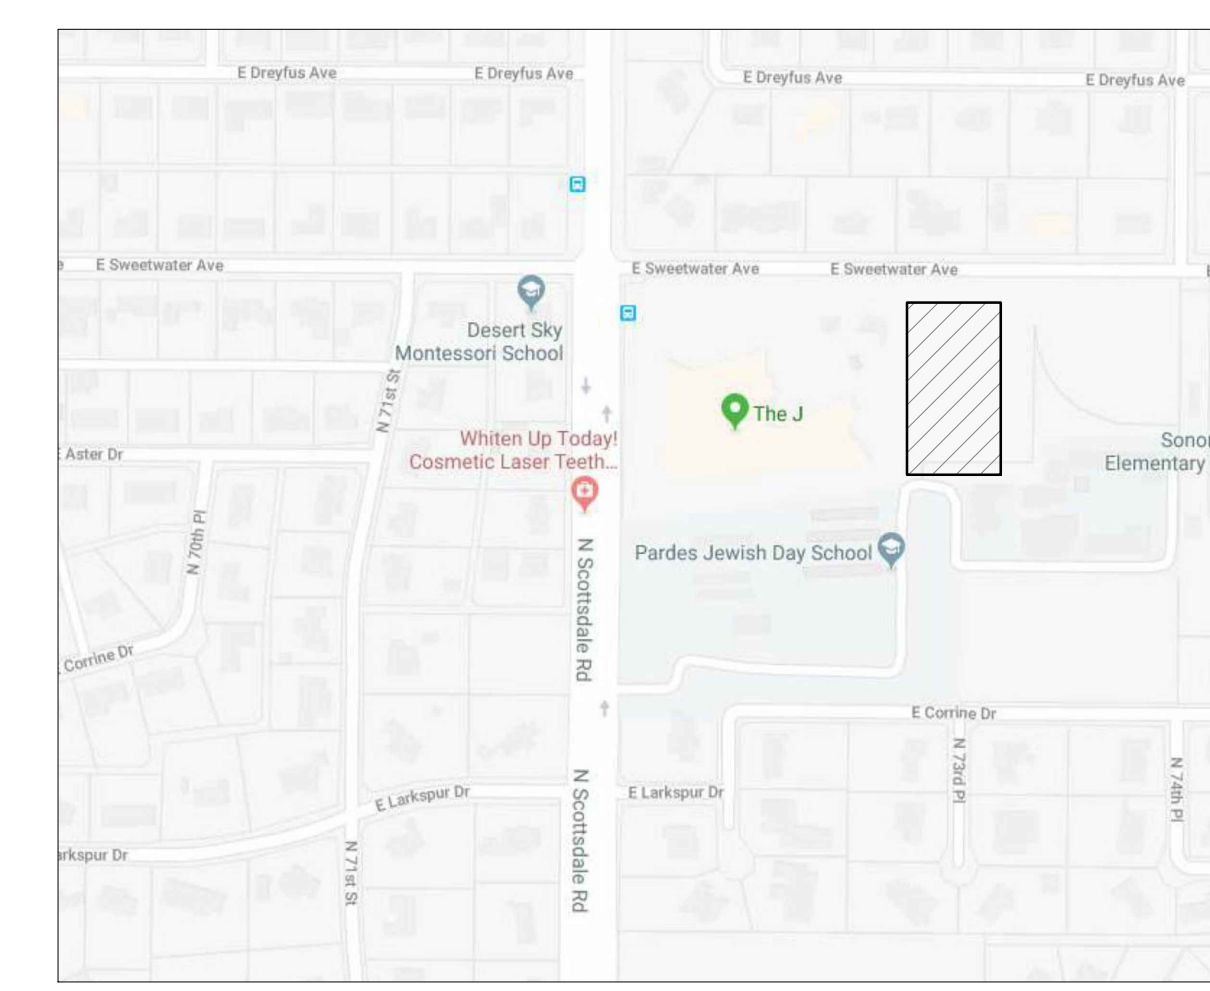

Coconut Contracting
 10810 N Tatum Blvd. Ste. 208
 Phoenix, AZ 85028
 (602) 770-2323
 WWW.COCONUTCONTRACTING.COM
 ROC - 293769, 302509



SECURITY DESIGN FOR:
JCC AND PARDES SOCCER FIELDS
 12701 N SCOTTSDALE ROAD
 SCOTTSDALE, ARIZONA 85254

These drawings, as legal instruments of professional services are, and shall remain the property of Coconut Contracting.

Any use of these drawings without payment to or permission from Coconut Contracting is prohibited.

JOB NO.	
DATE:	10-23-18
DRAWN BY:	REG
CHECKED BY:	REG

REVISIONS:

SHEET NO.